



FF  
**FF**  
FIXTURE/FURNISHING PLAN  
原始墙体图 SCALE: 1/50

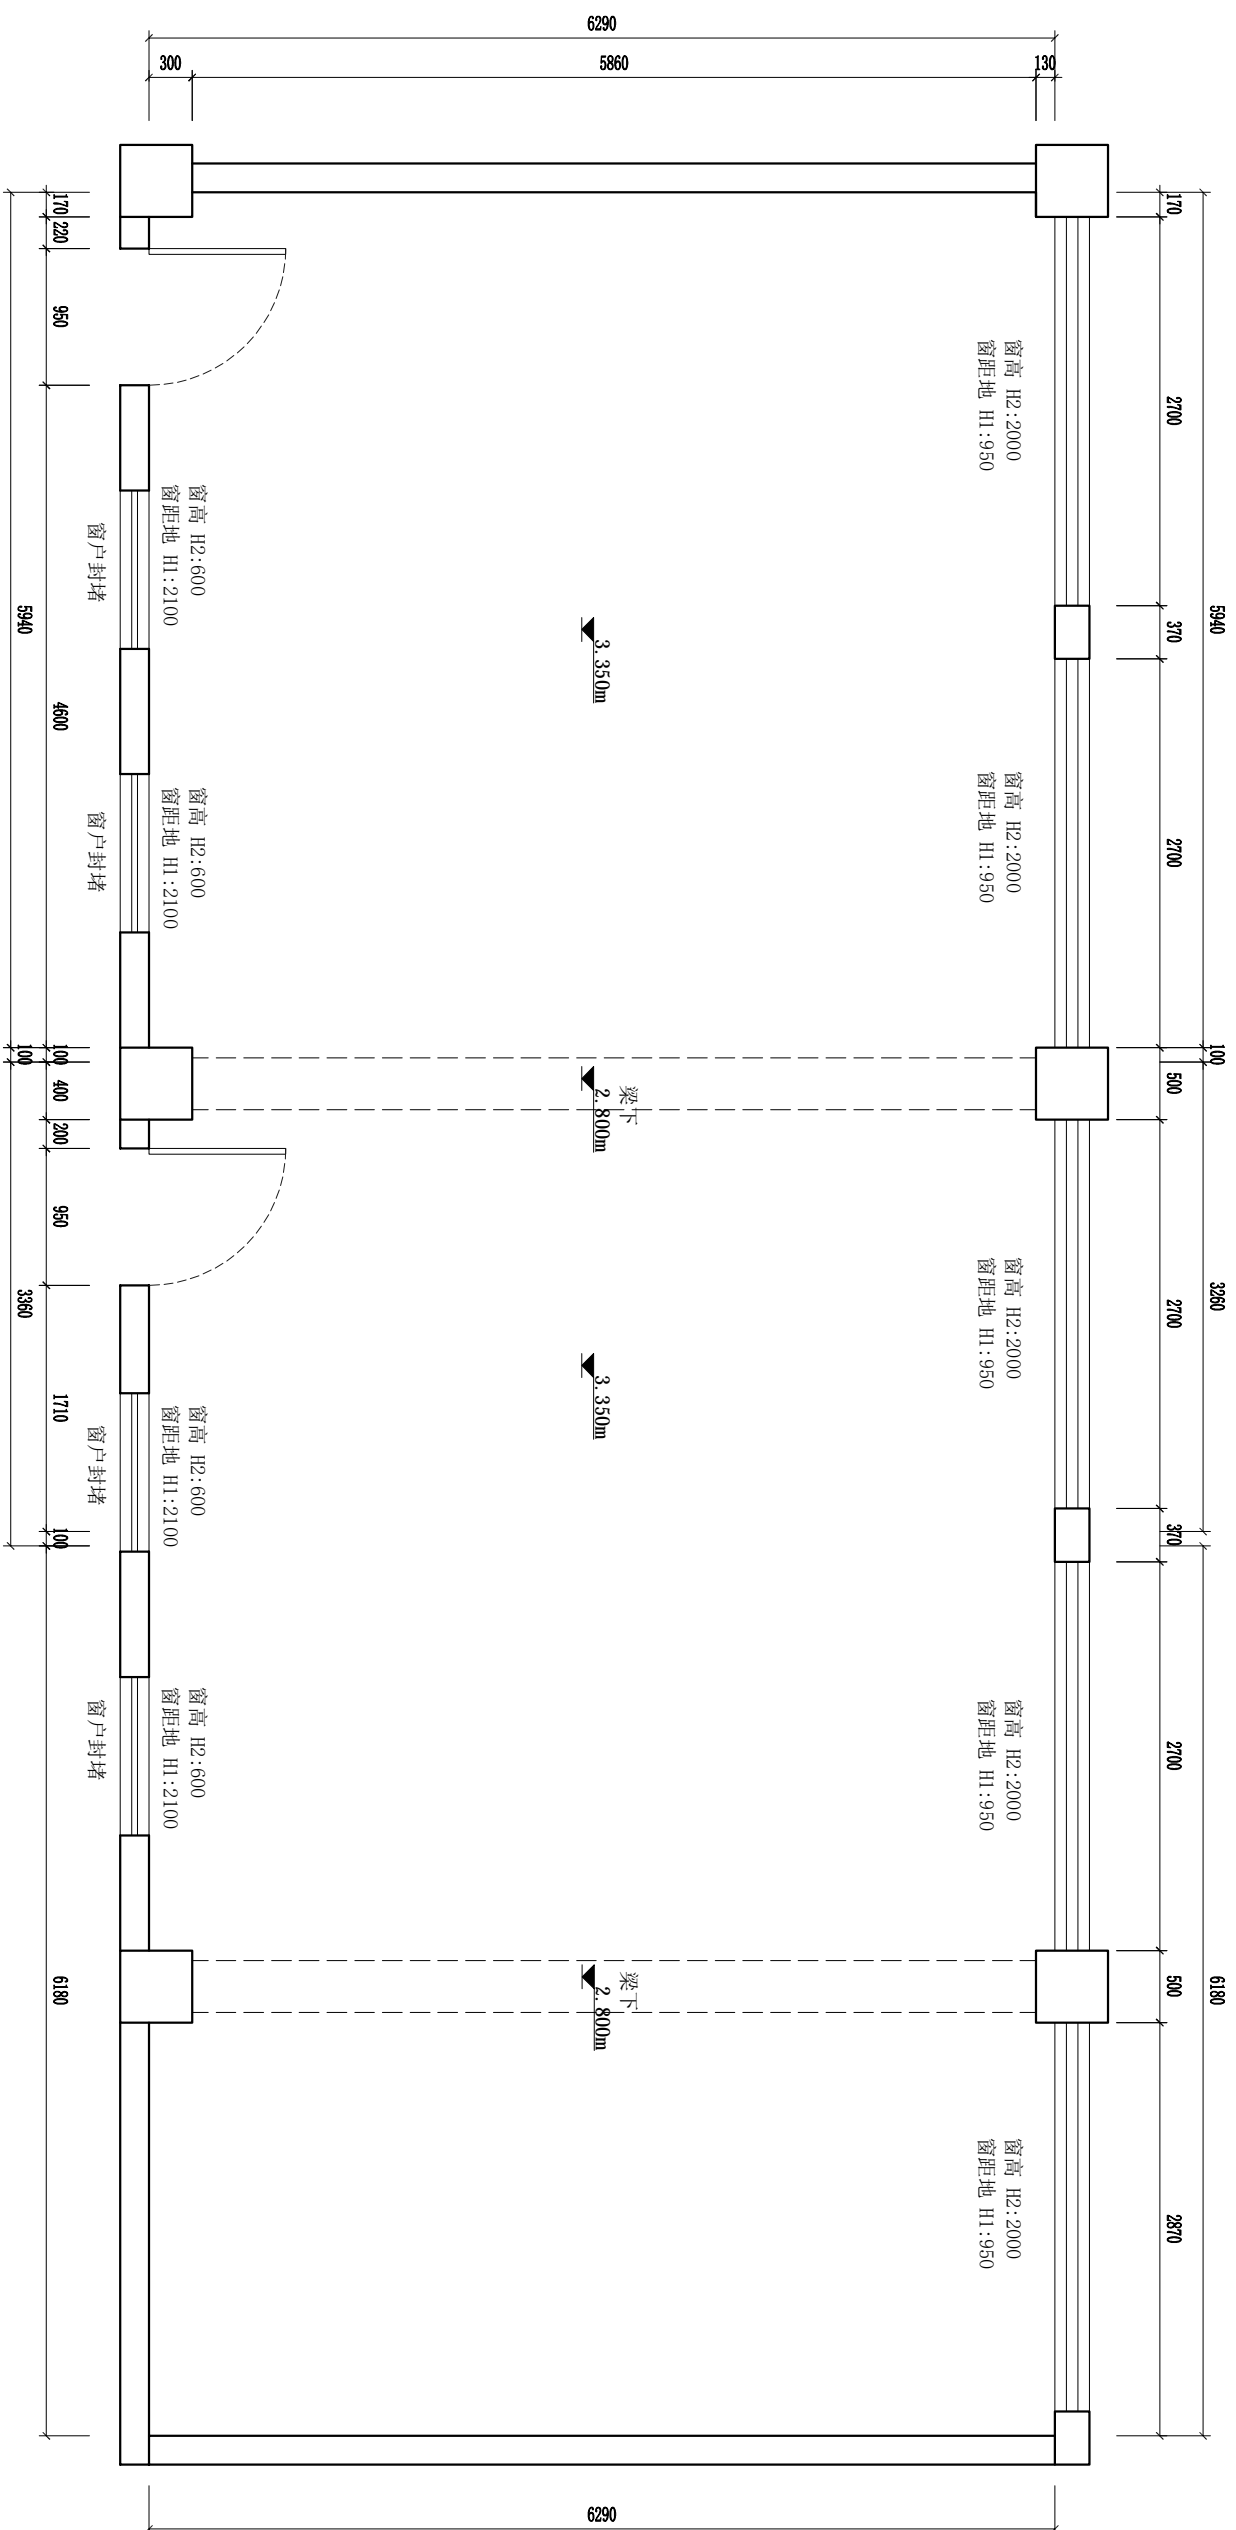


FF  
**FIXTURE/FURNISHING PLAN**  
 原始墙体图 SCALE: 1/50

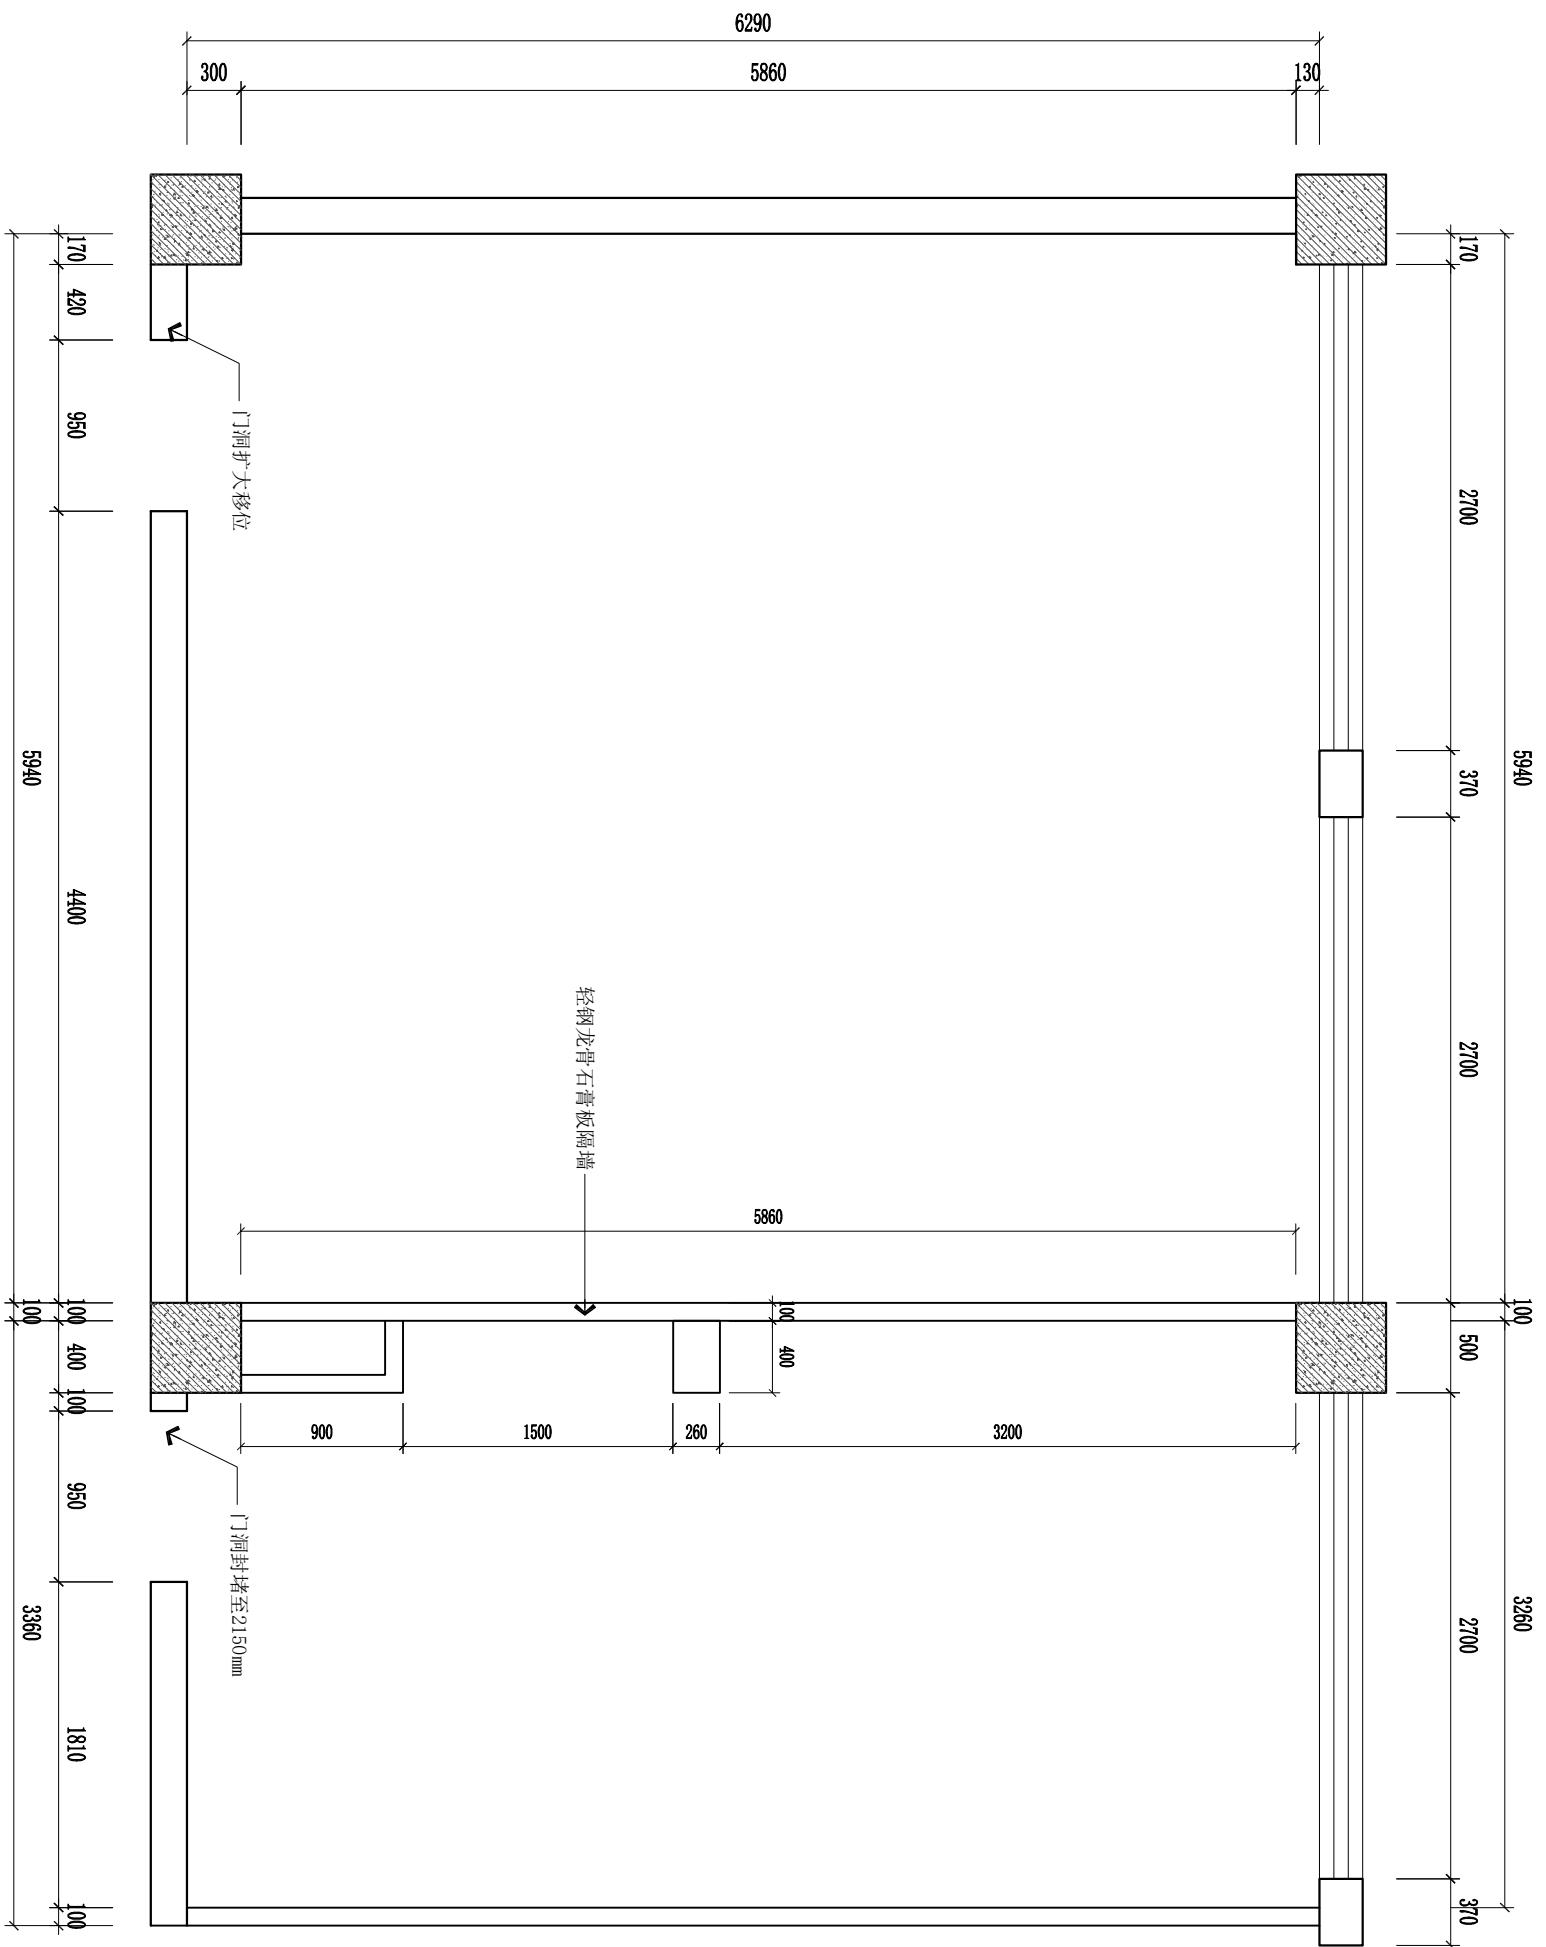


FH  
—

FIXTURE/FURNISHING PLAN


平面布置图 SCALE: 1/50

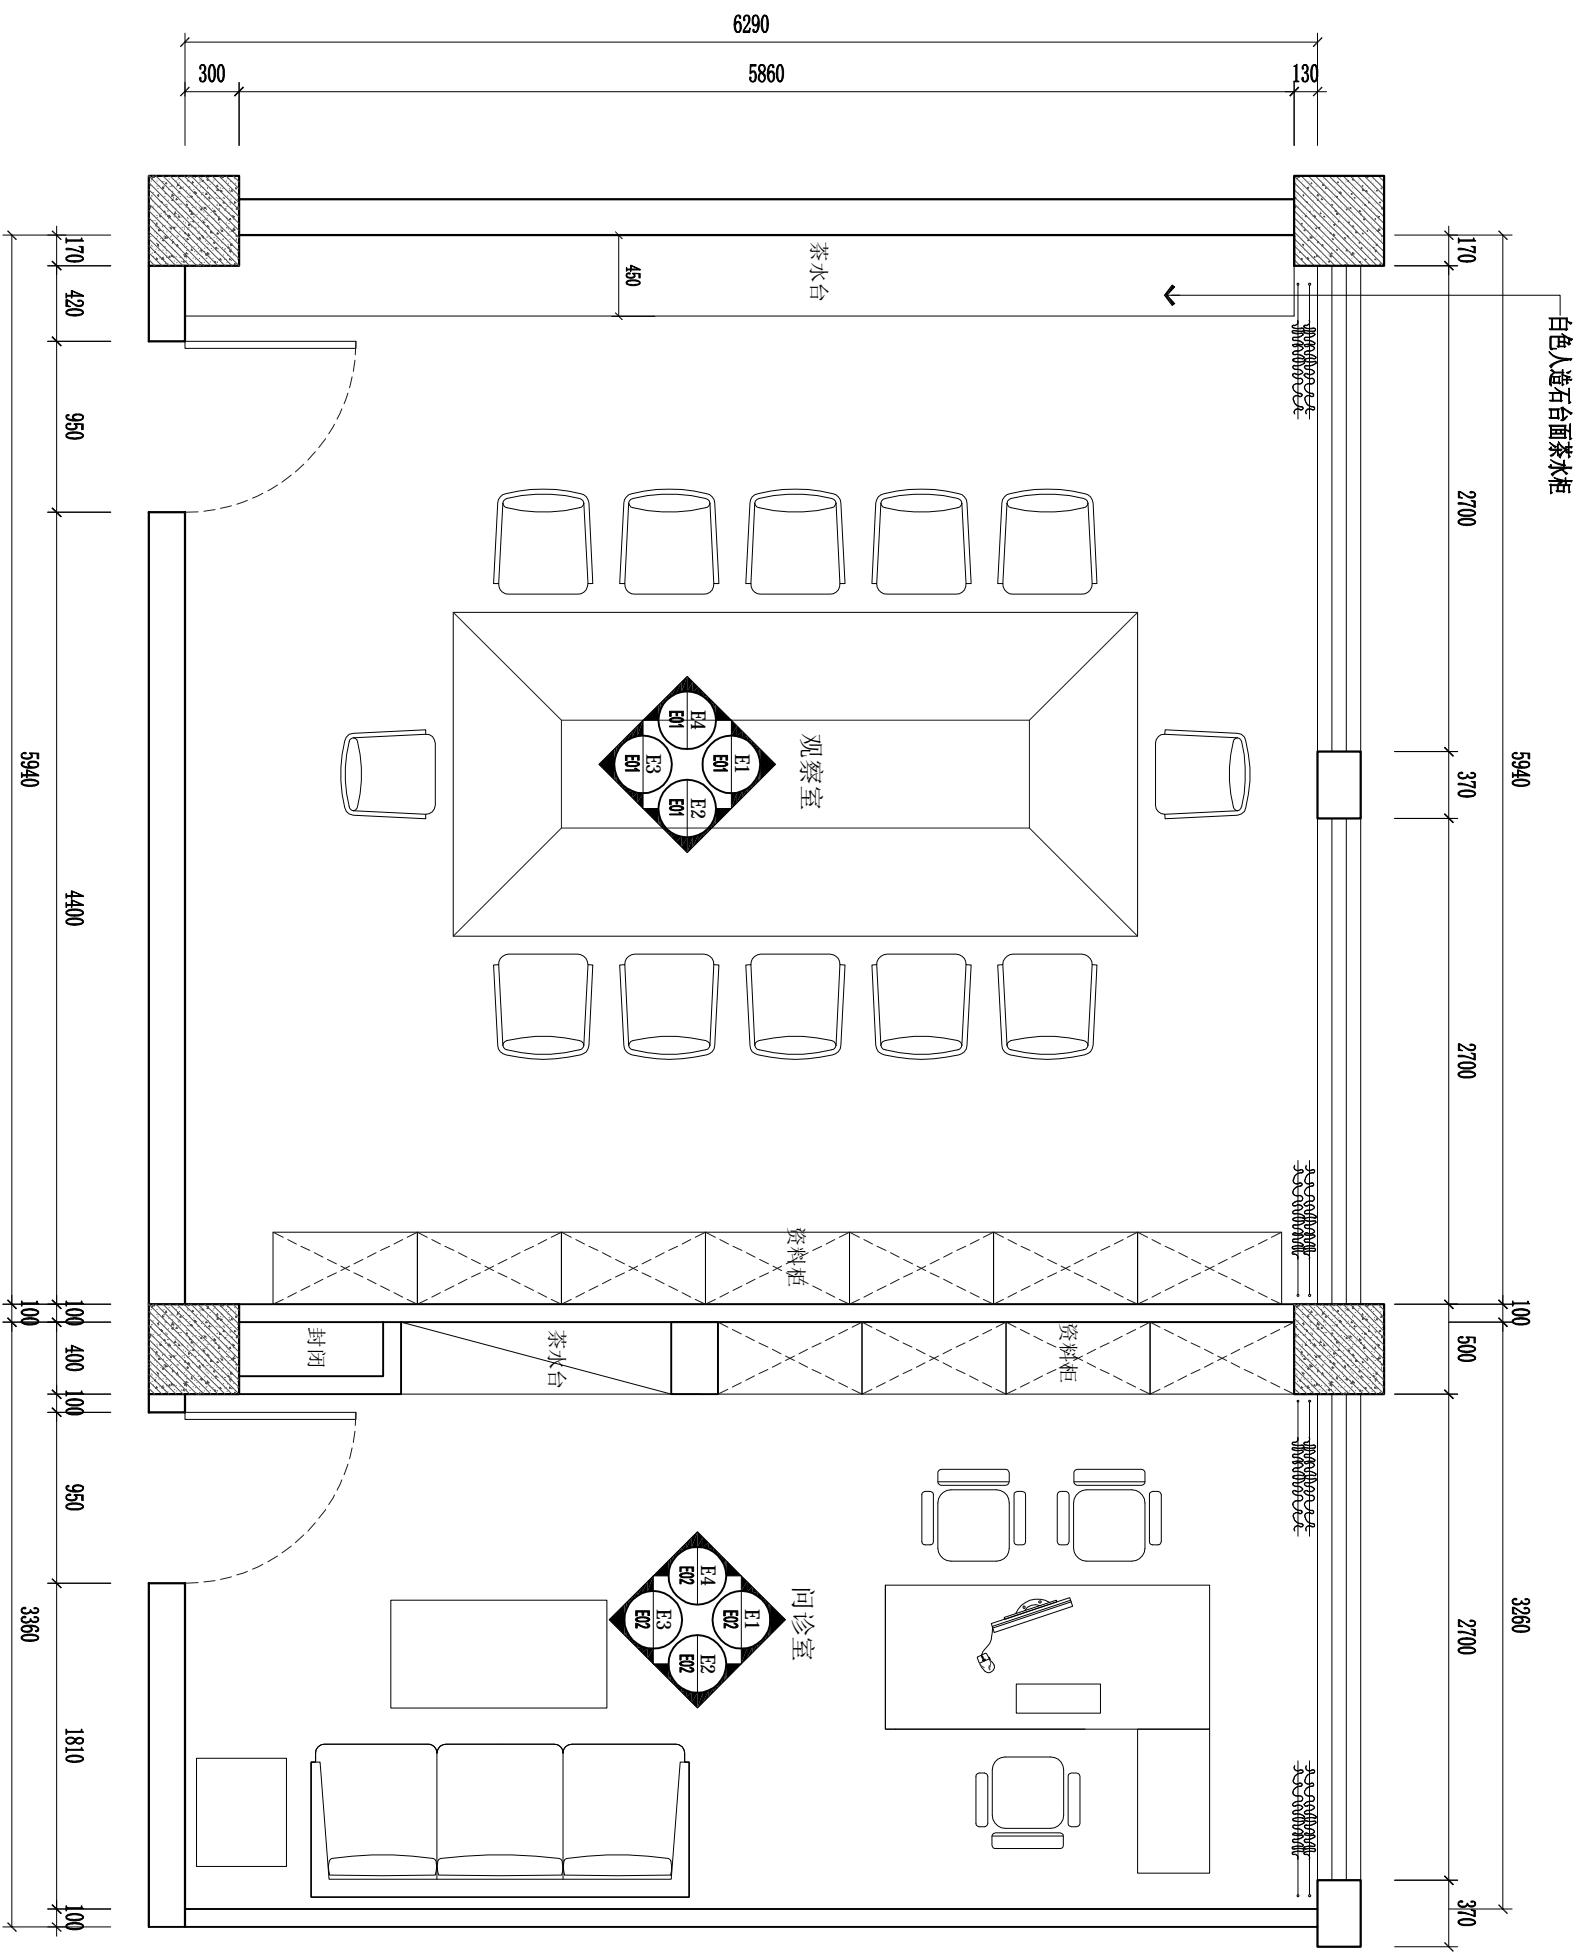

FF-1  
**FIXTURE/FURNISHING PLAN**  
 平面布置图 SCALE: 1/50

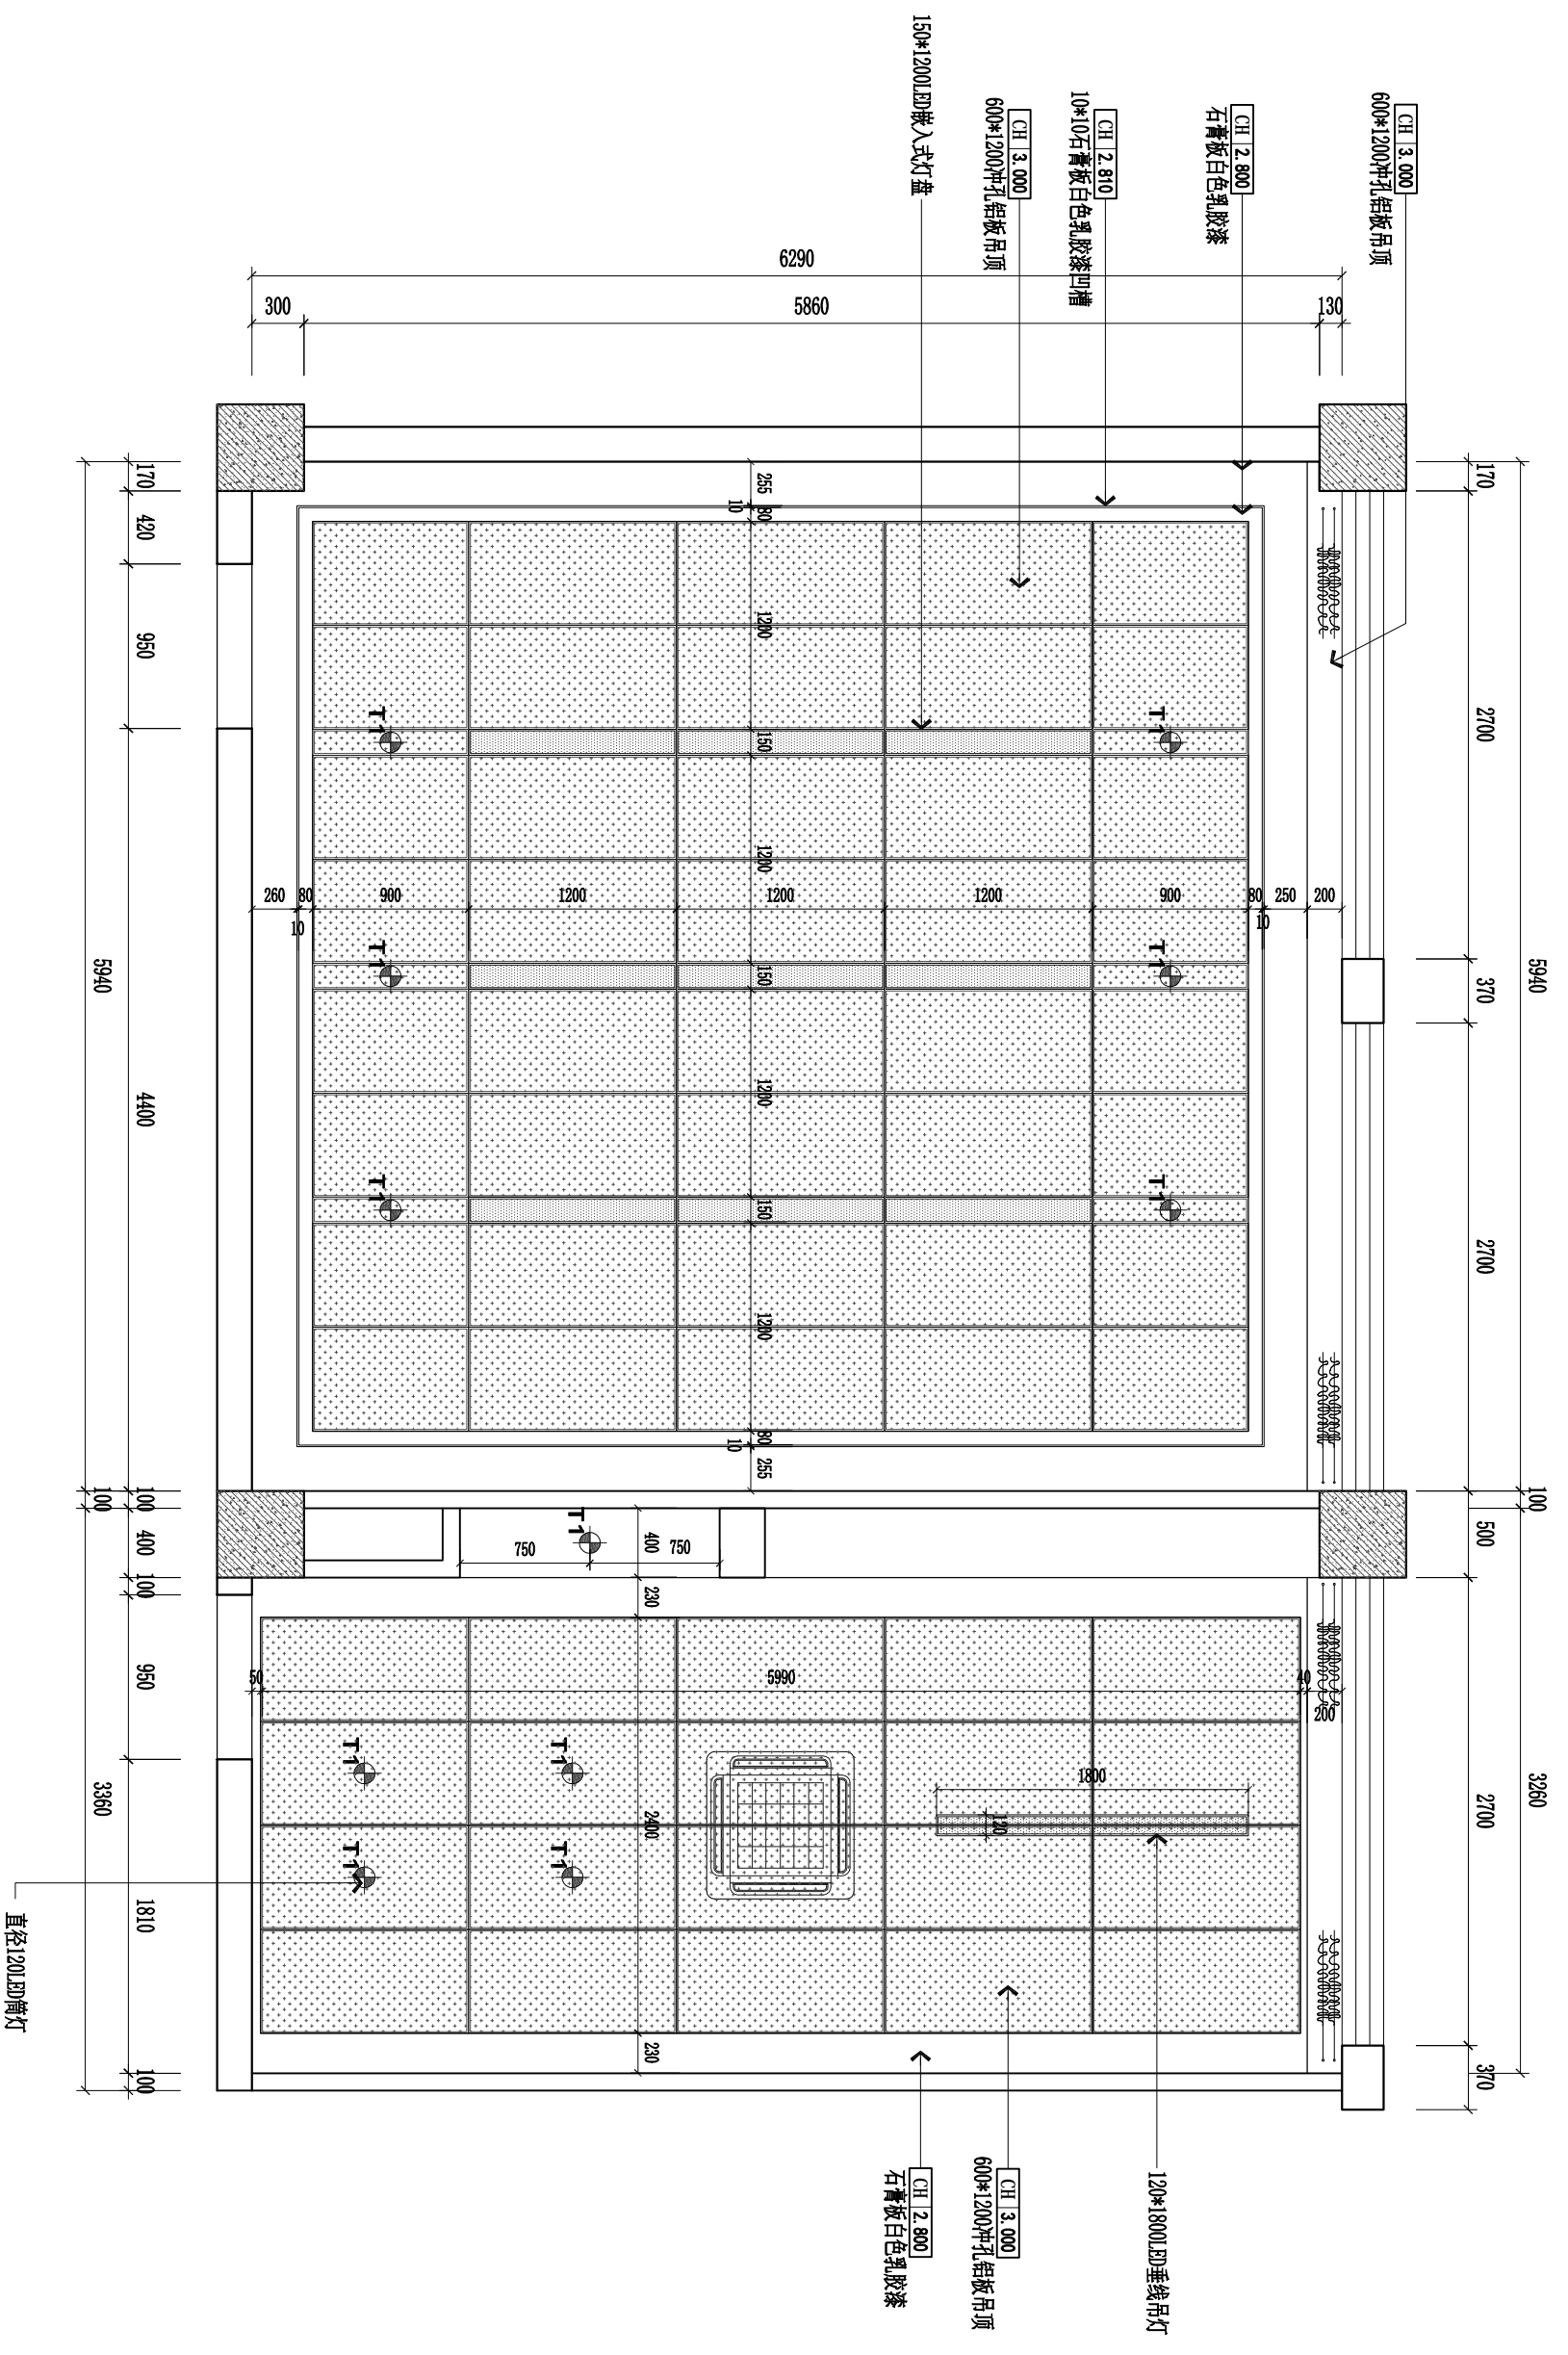


RC  
REFLECTED CEILING PLAN  
天花布置图 SCALE: 1/50

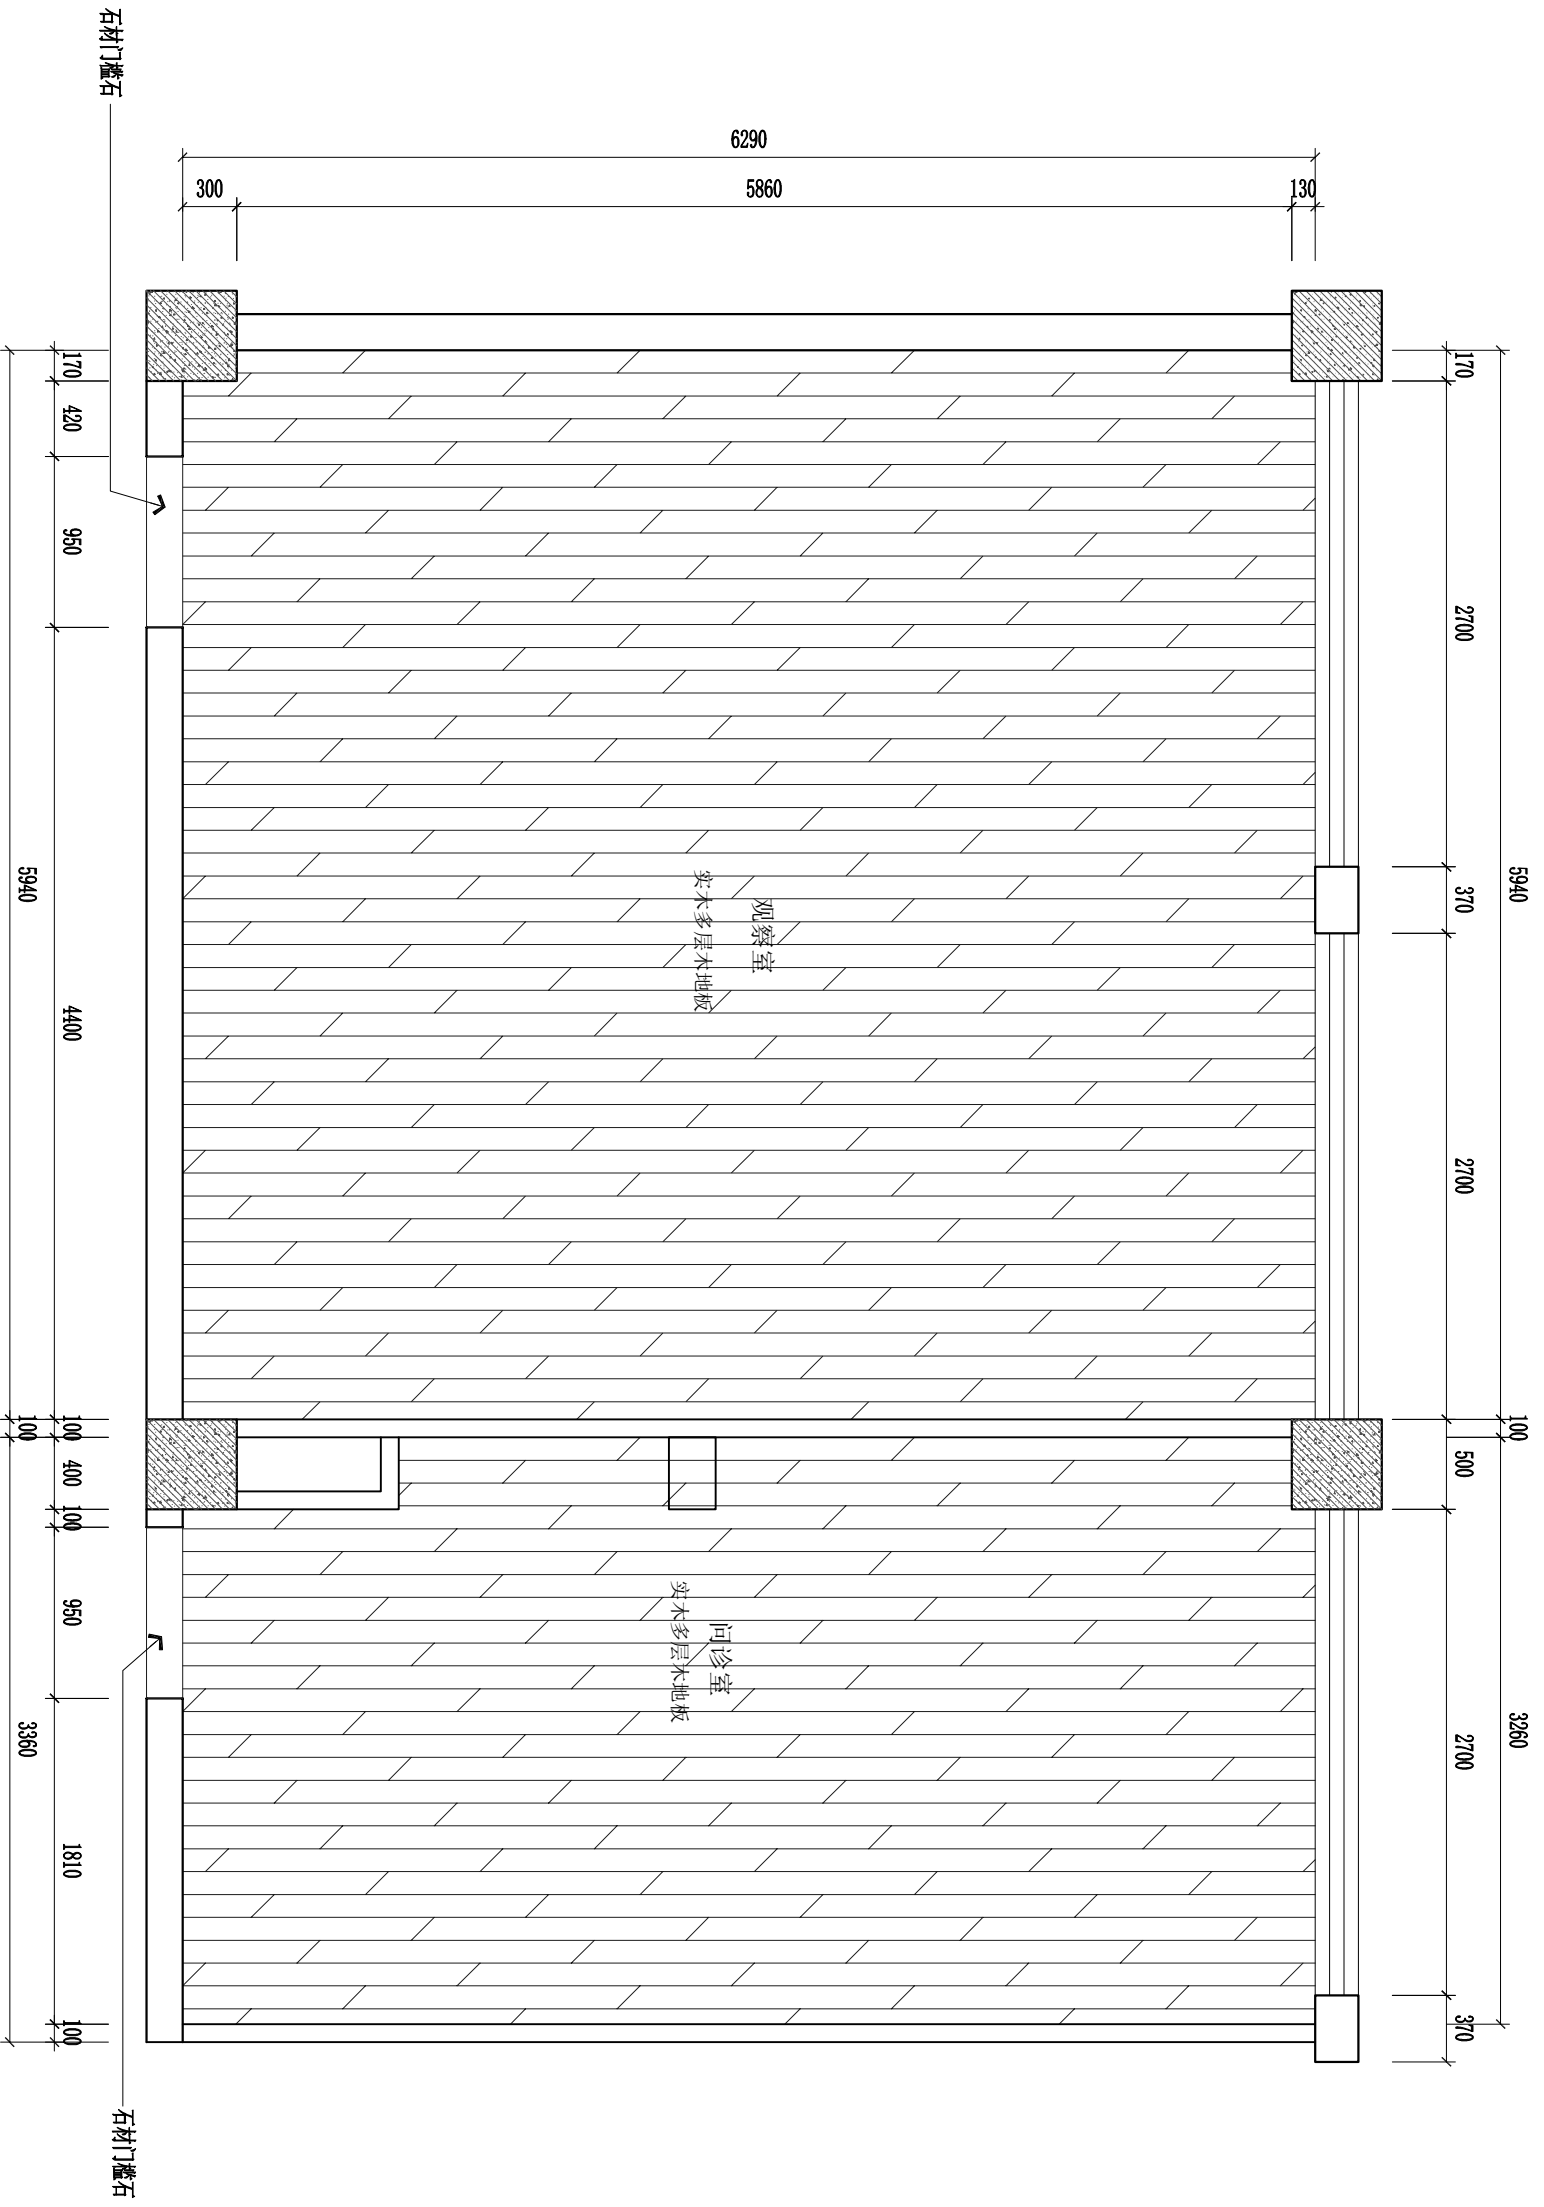


FC  
—

FLOOR COVERING PLAN

地坪布置图 SCALE: 1/50

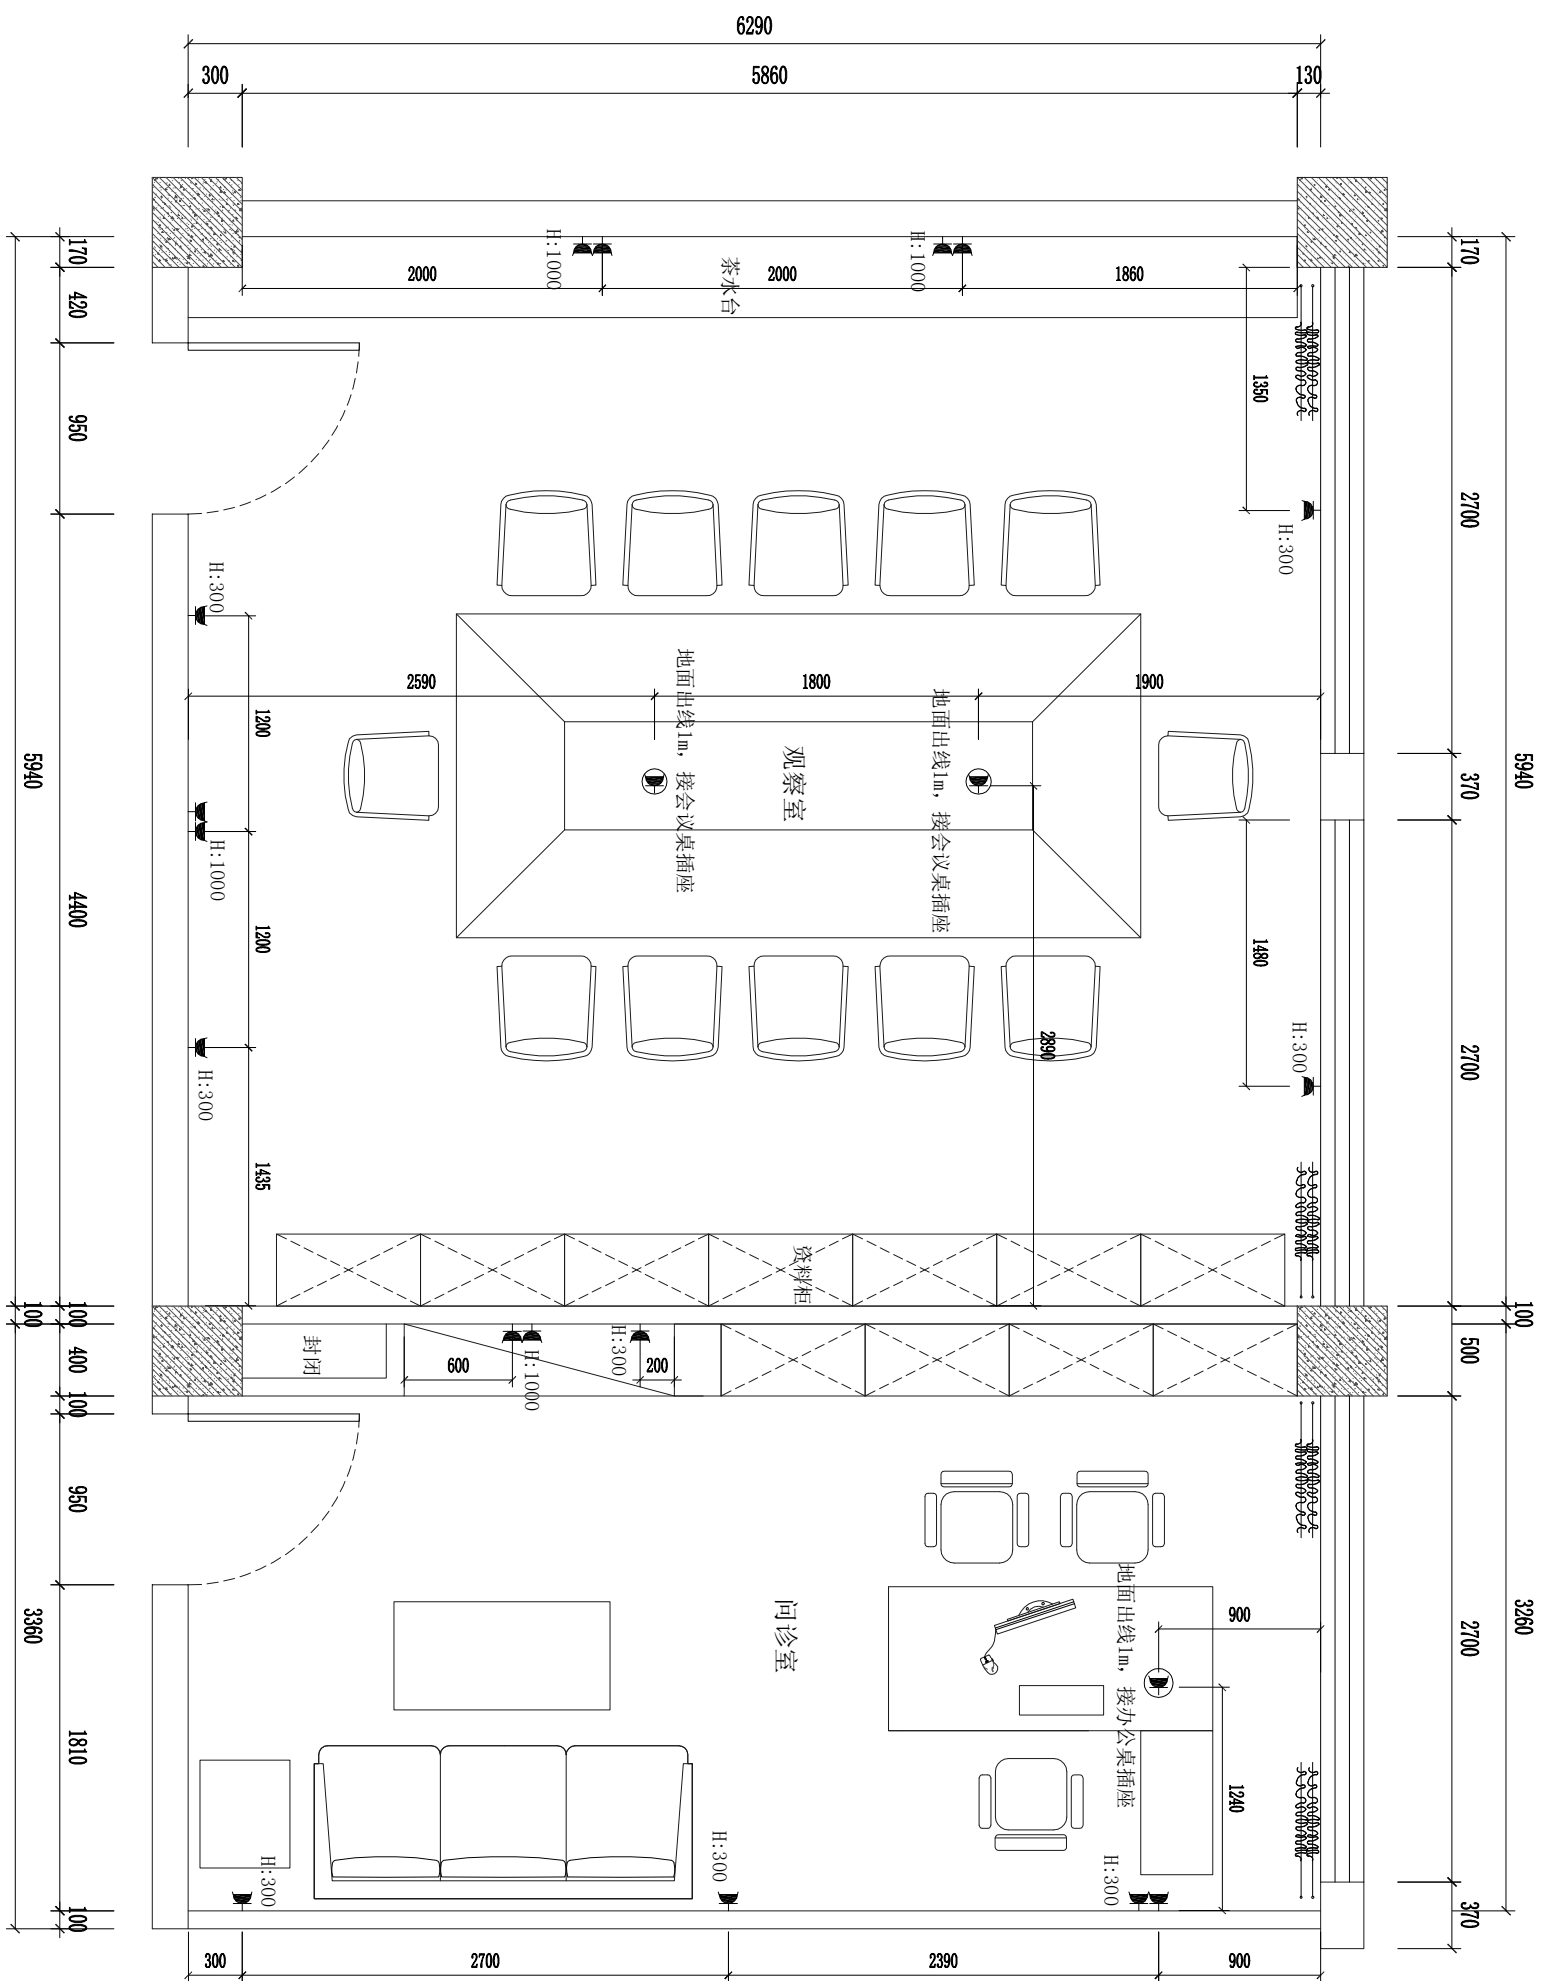


EM ELECTRICAL MECHANICAL PLAN  
 插座点位图 SCALE: 1/40

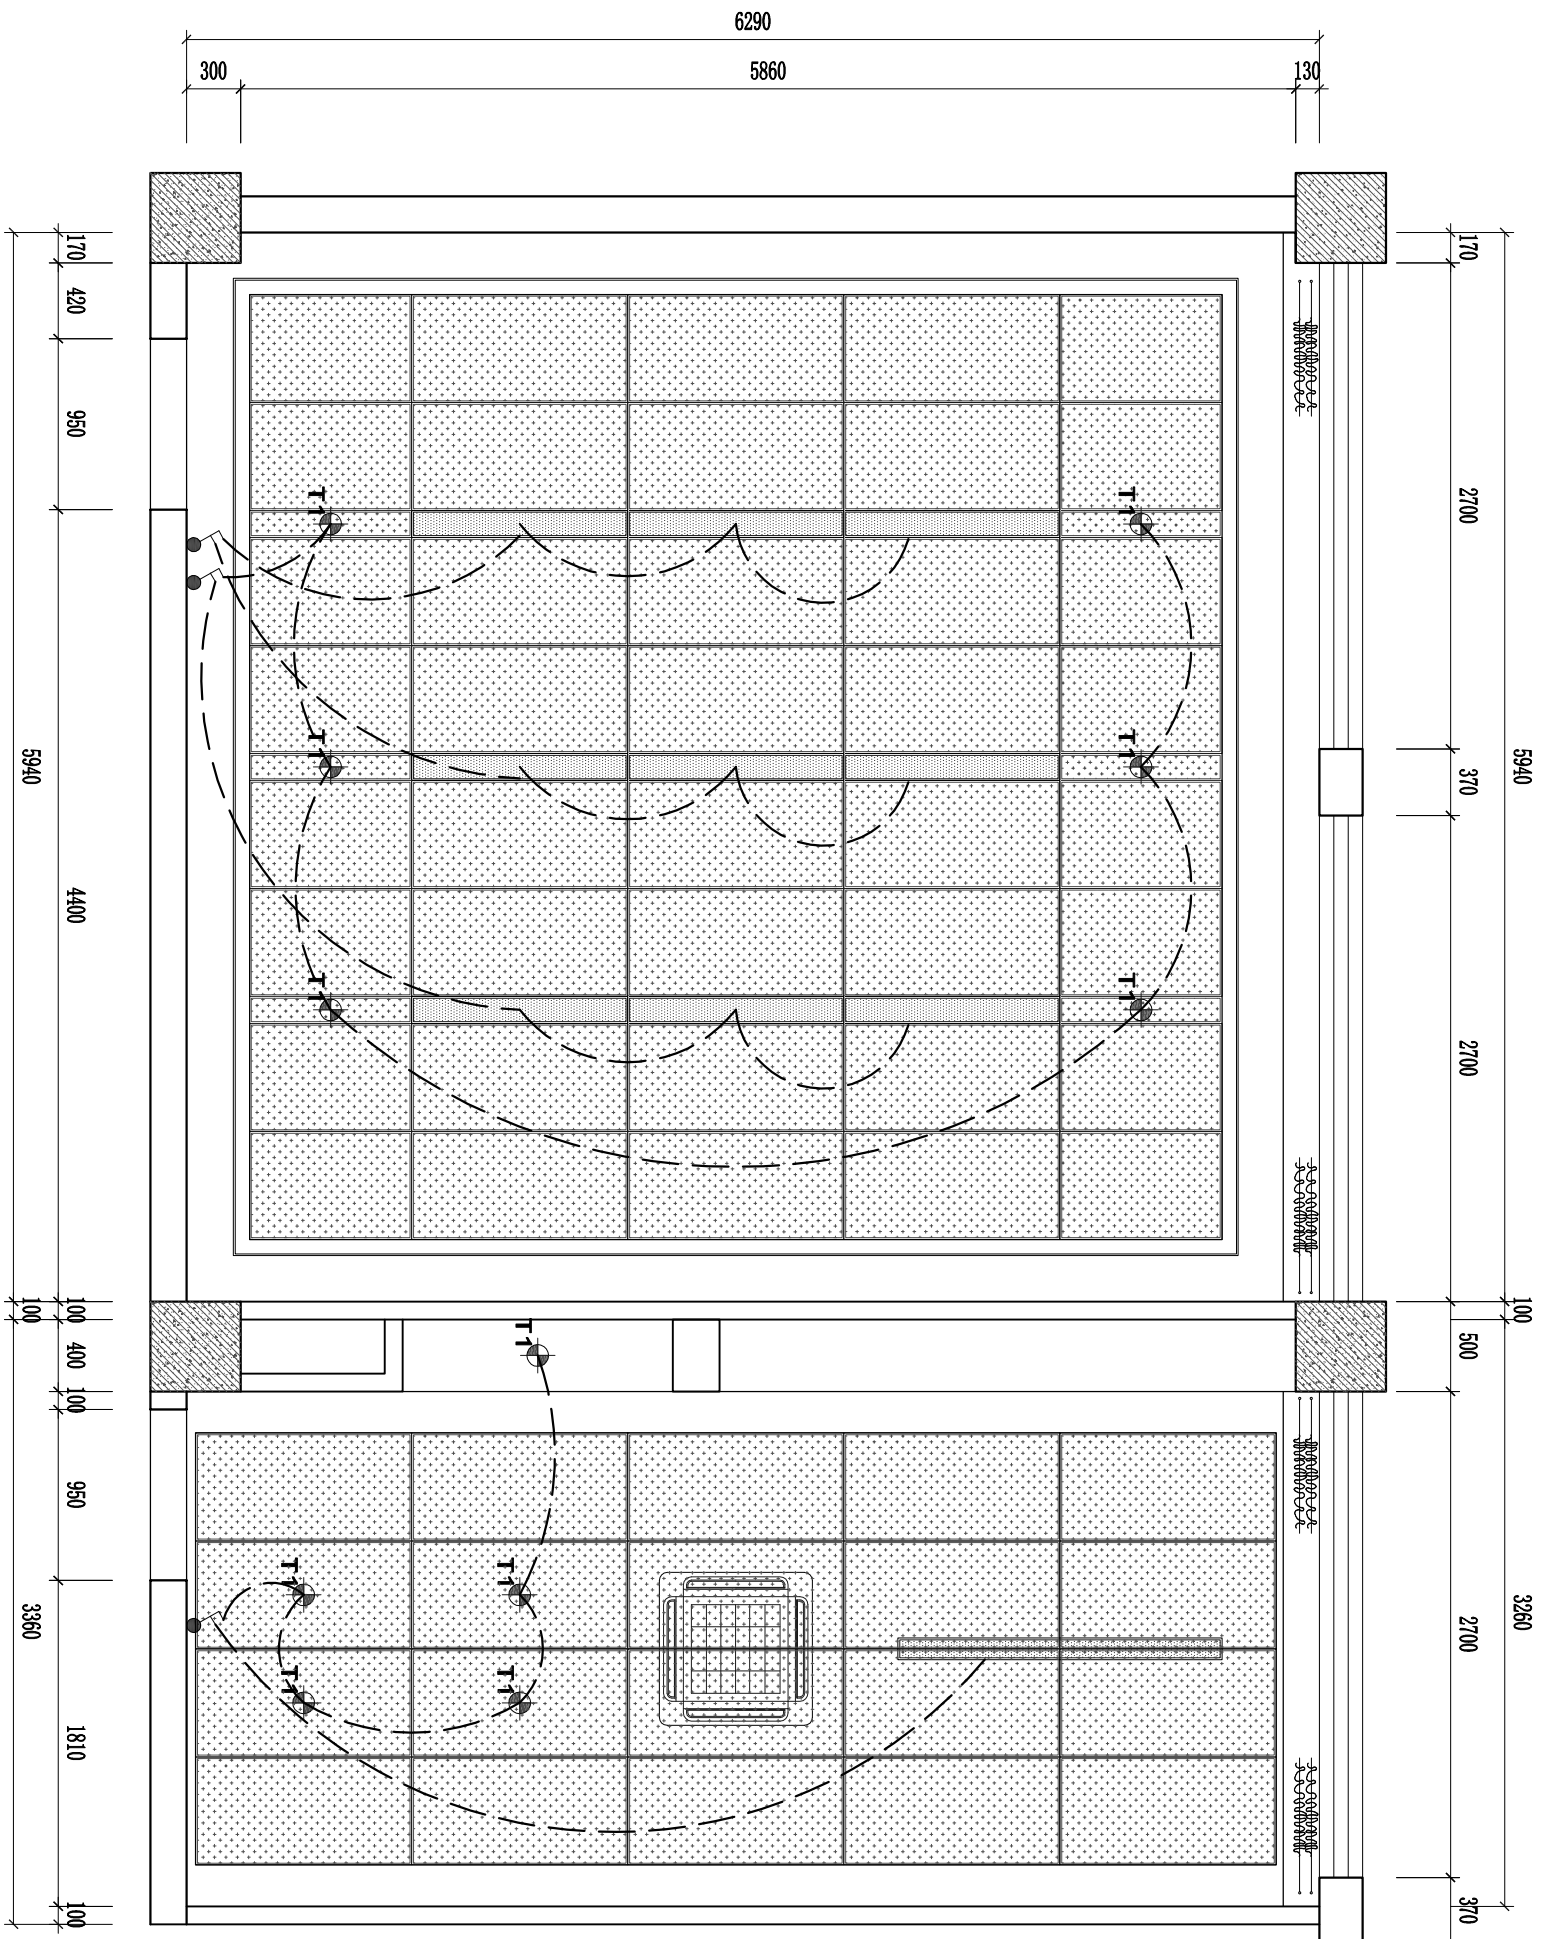


EM ELECTRICAL MECHANICAL PLAN  
 开关连线图 SCALE: 1/40




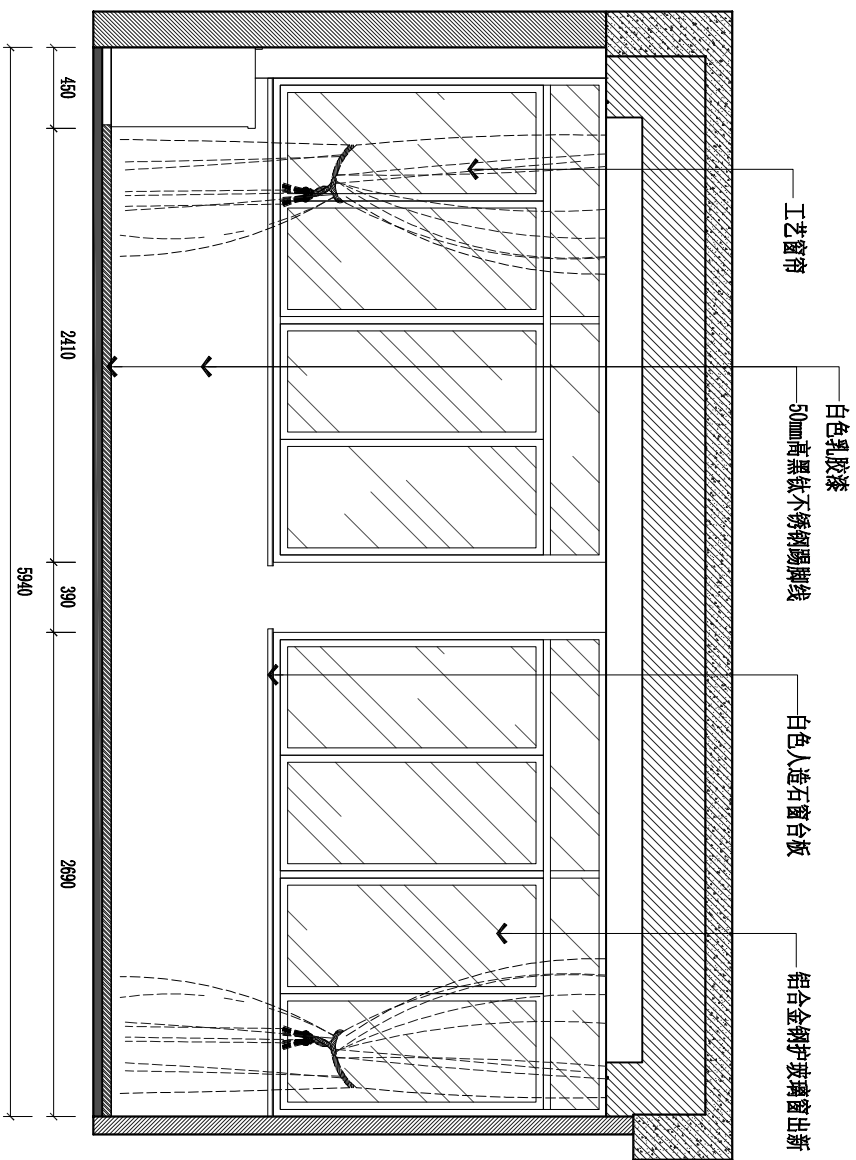


E1  
立面图 SCALE: 1/40

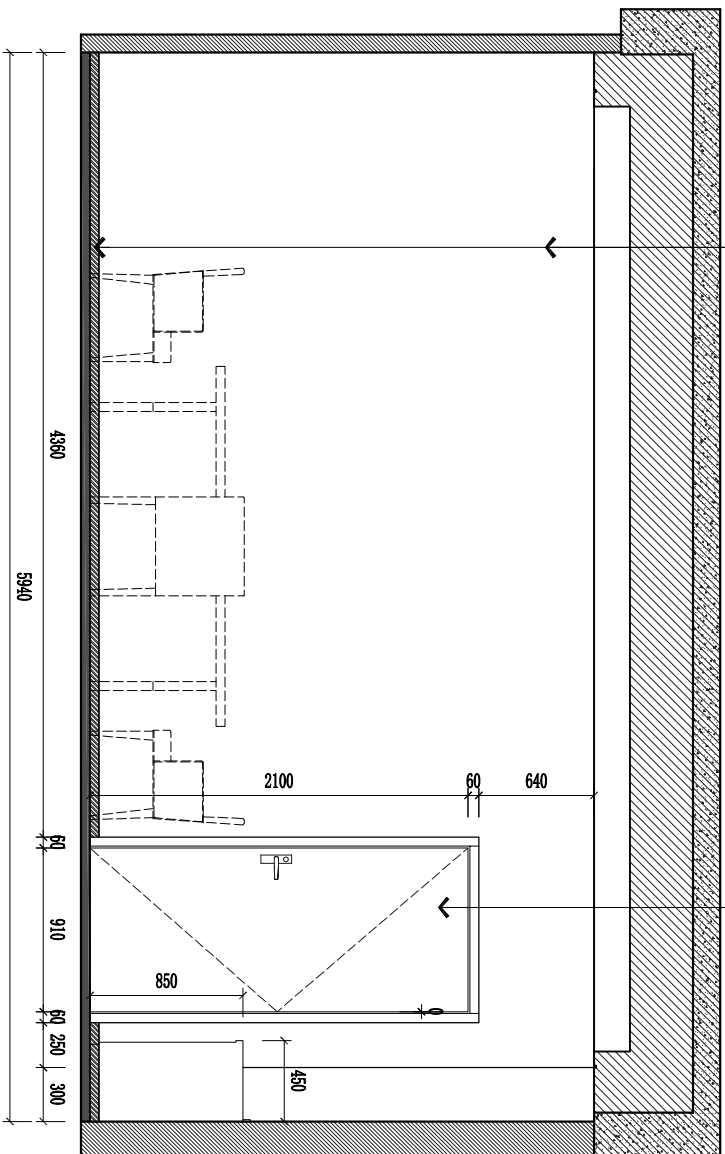


E3  
立面图 SCALE: 1/40

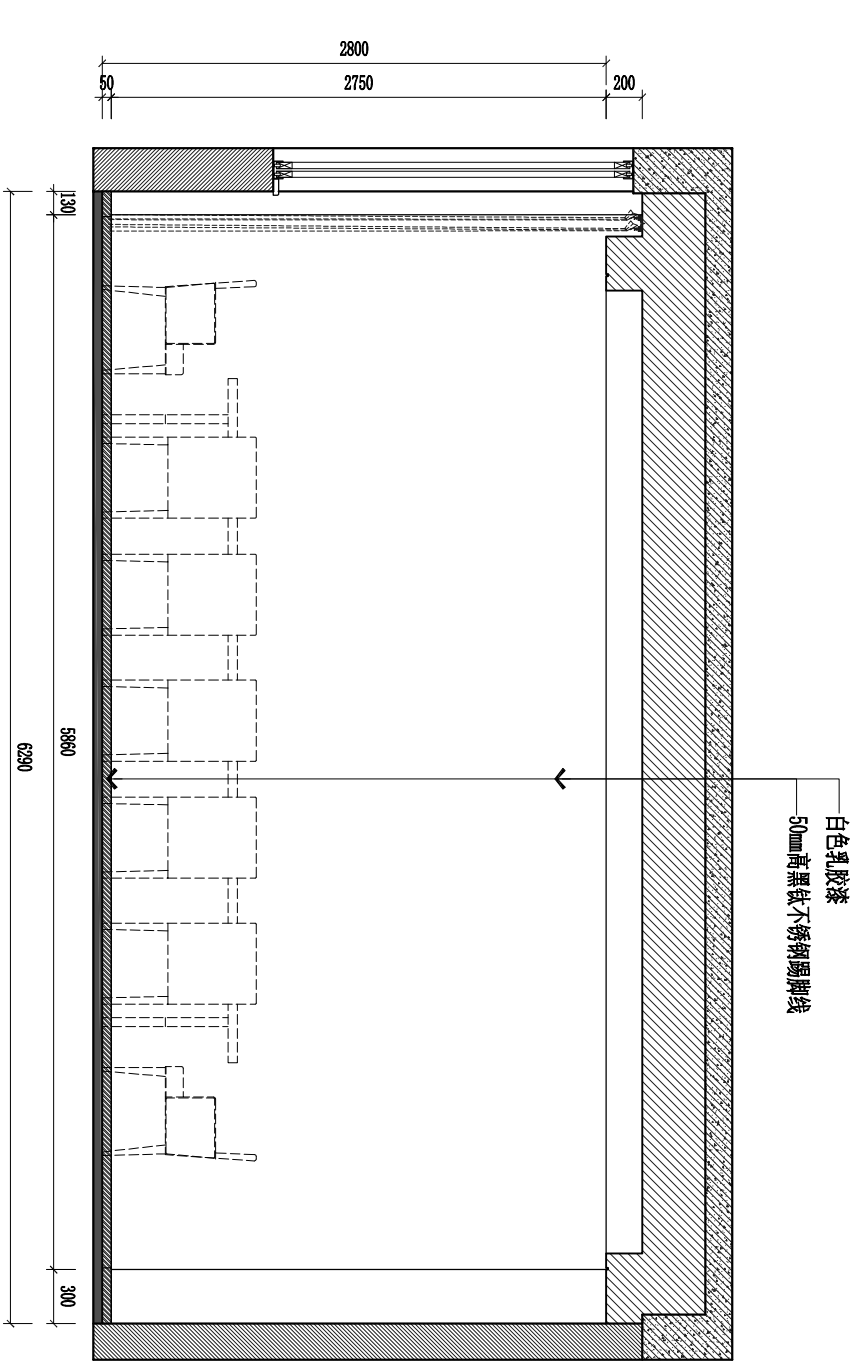


E2  
立面图 SCALE: 1/40

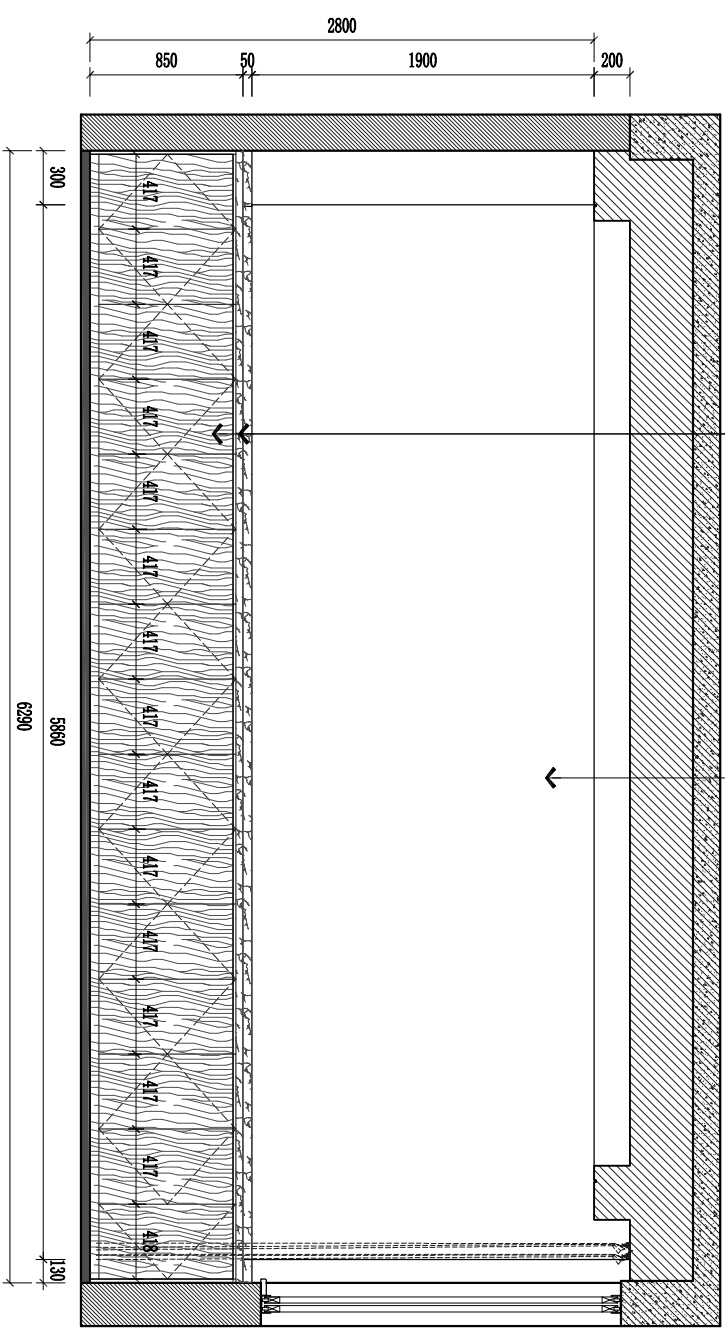


E4  
立面图 SCALE: 1/40

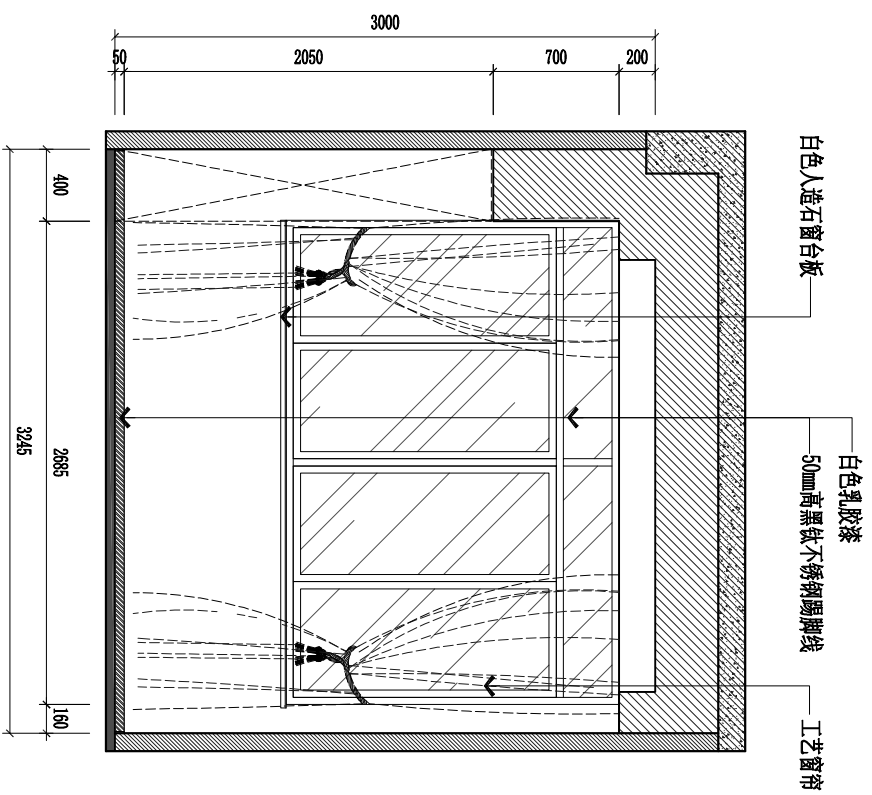


E1  
立面图 SCALE: 1/40

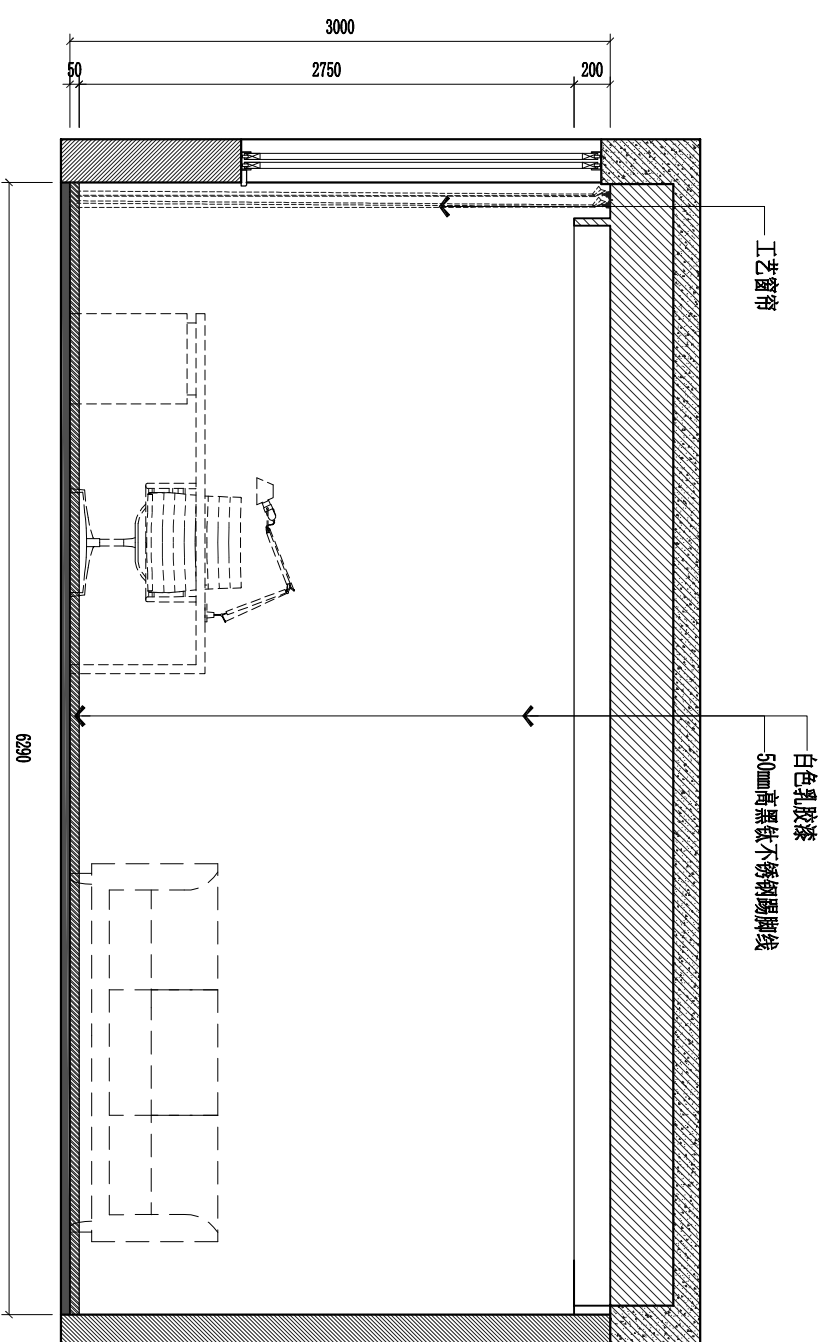

E2  
立面图 SCALE: 1/40

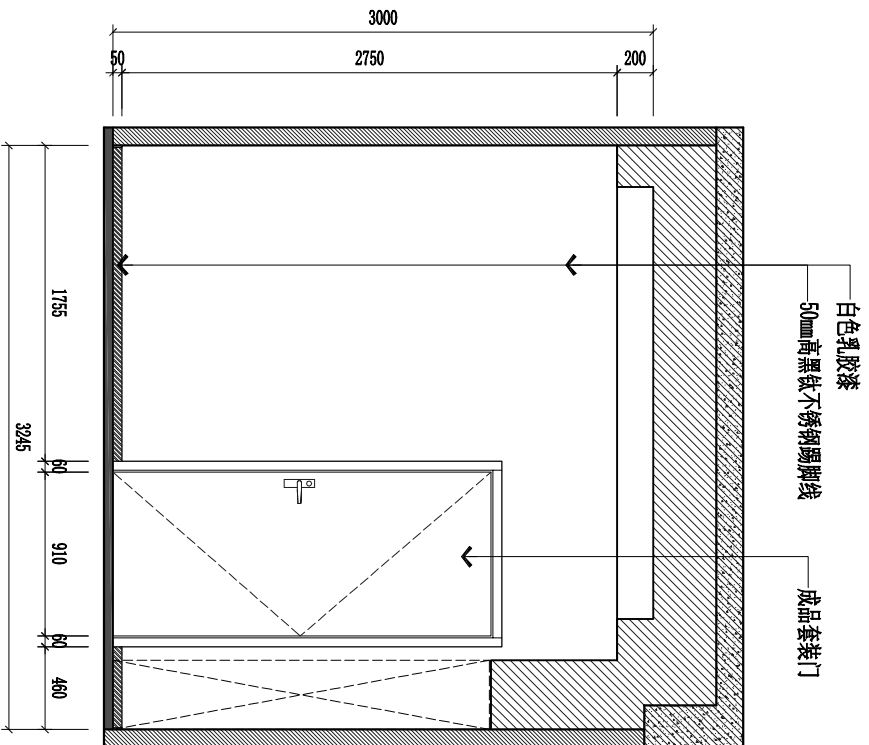

E3  
立面图 SCALE: 1/40

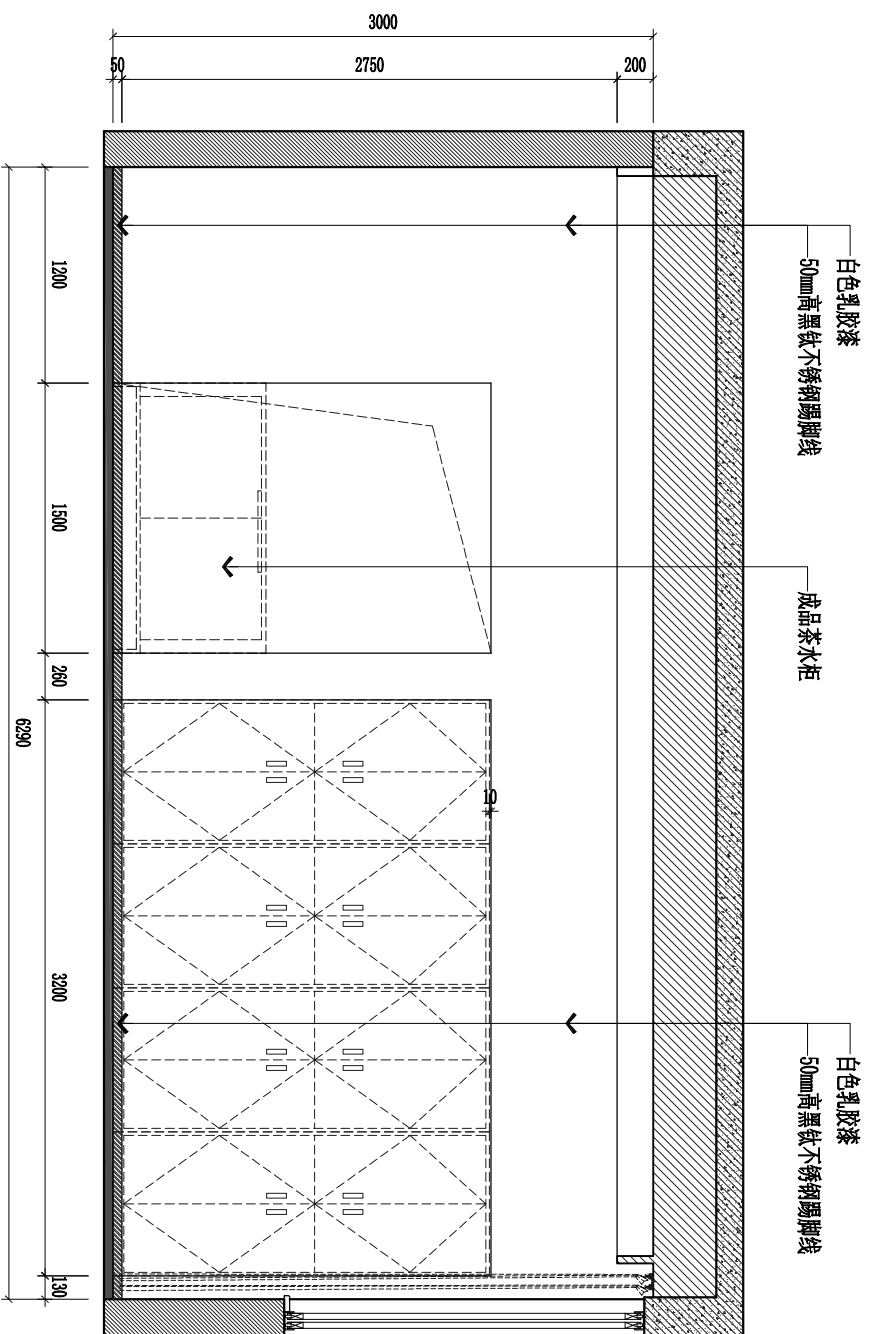

E4  
立面图 SCALE: 1/40